




План лестницы
М 1:20

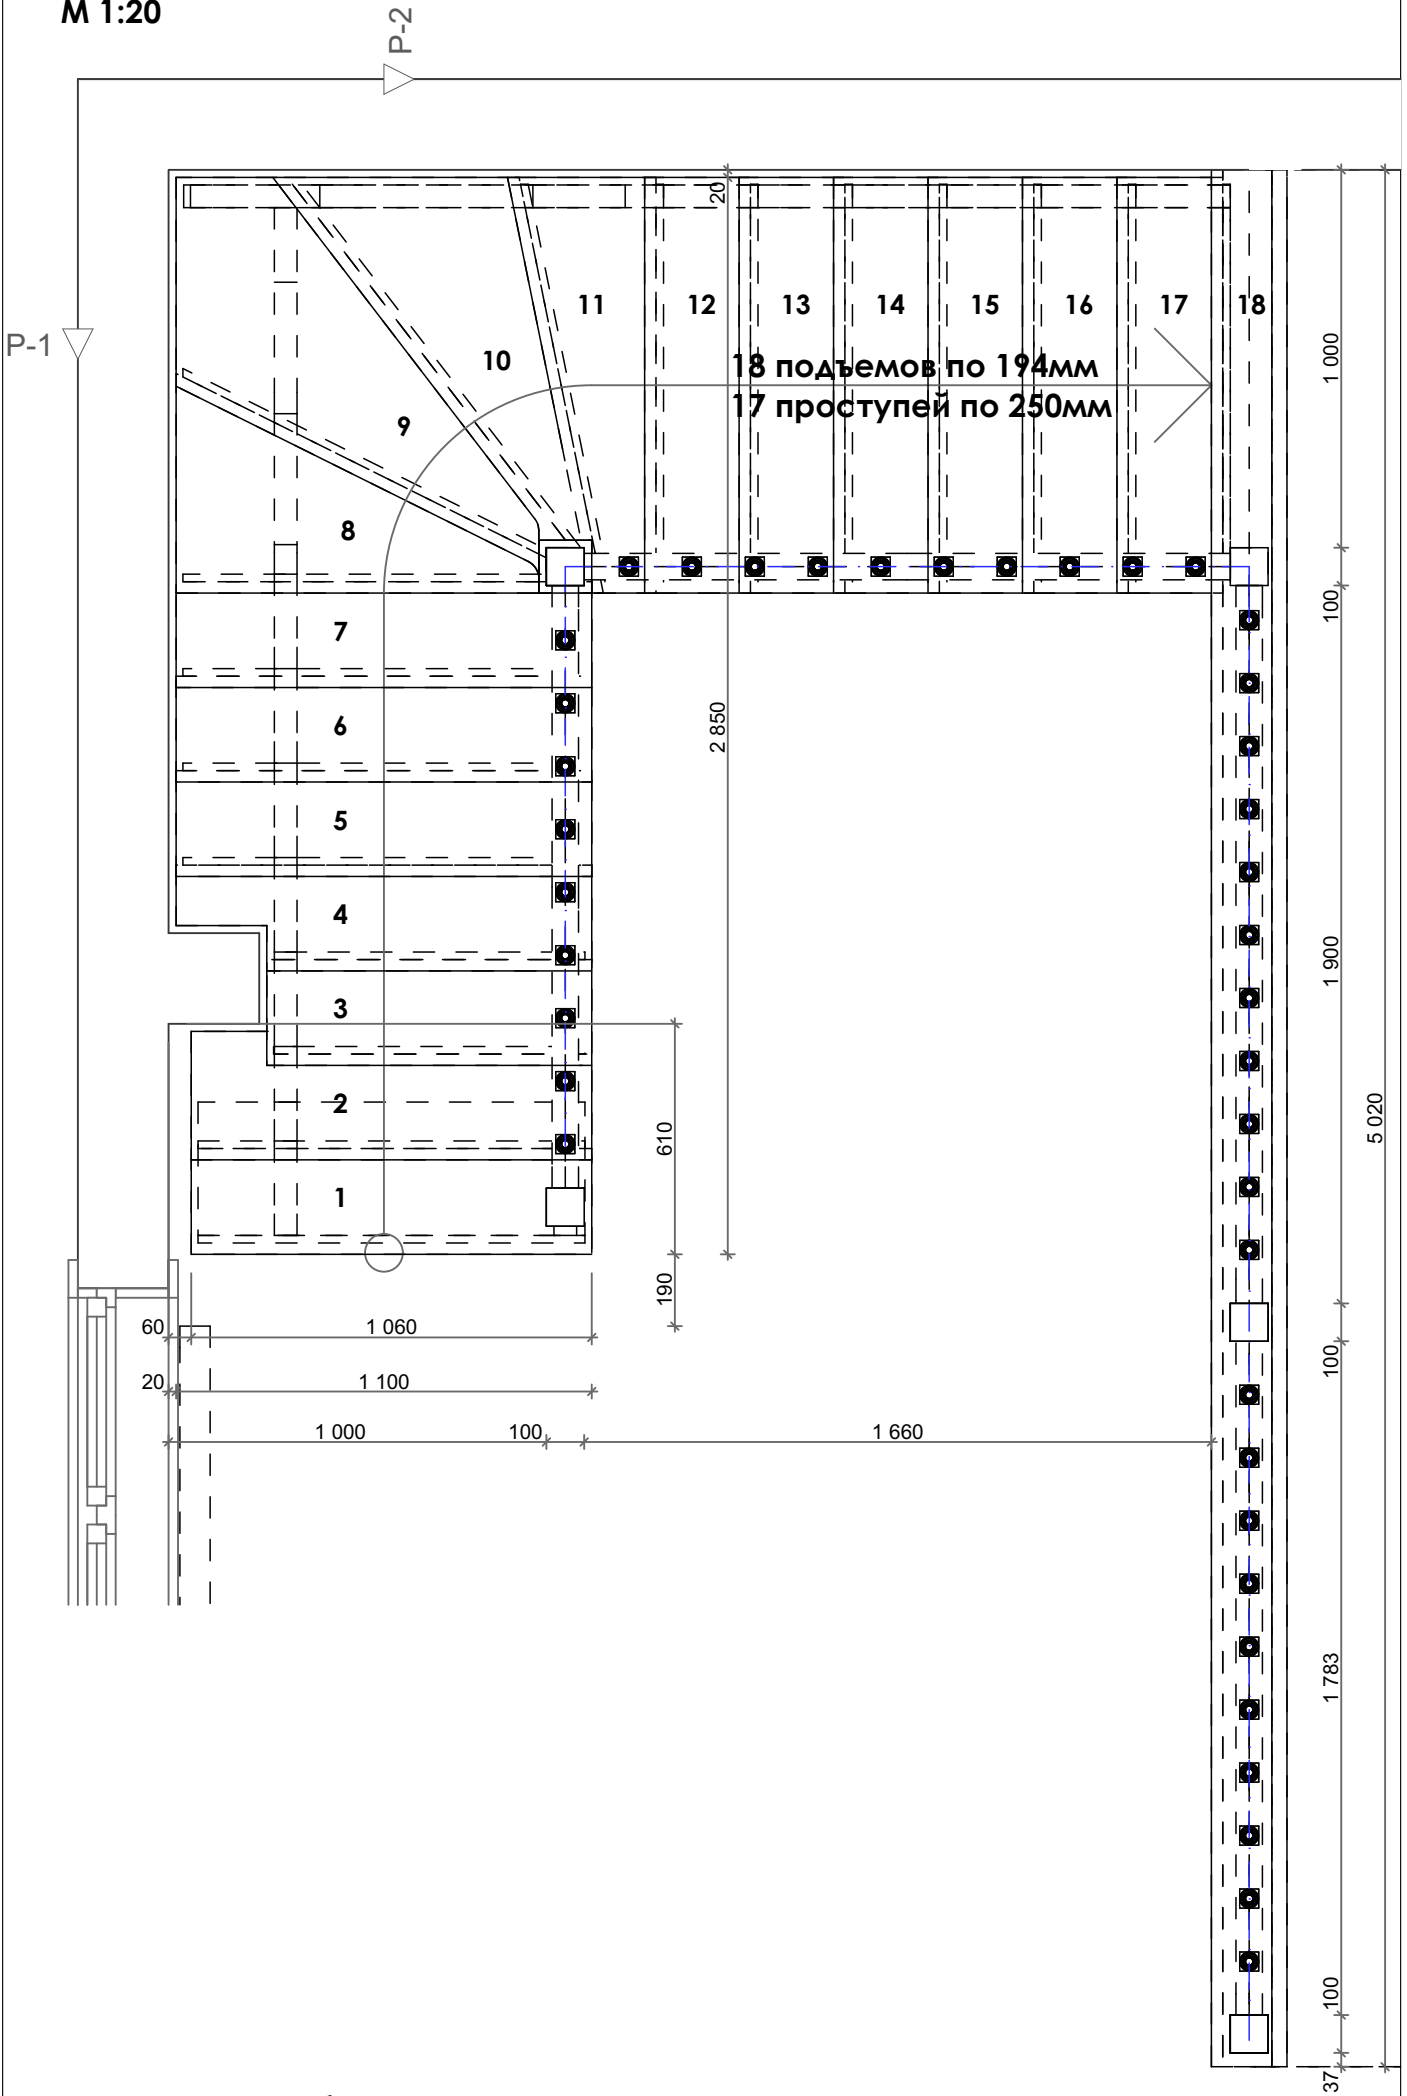

Разрез 1-1
М 1:20

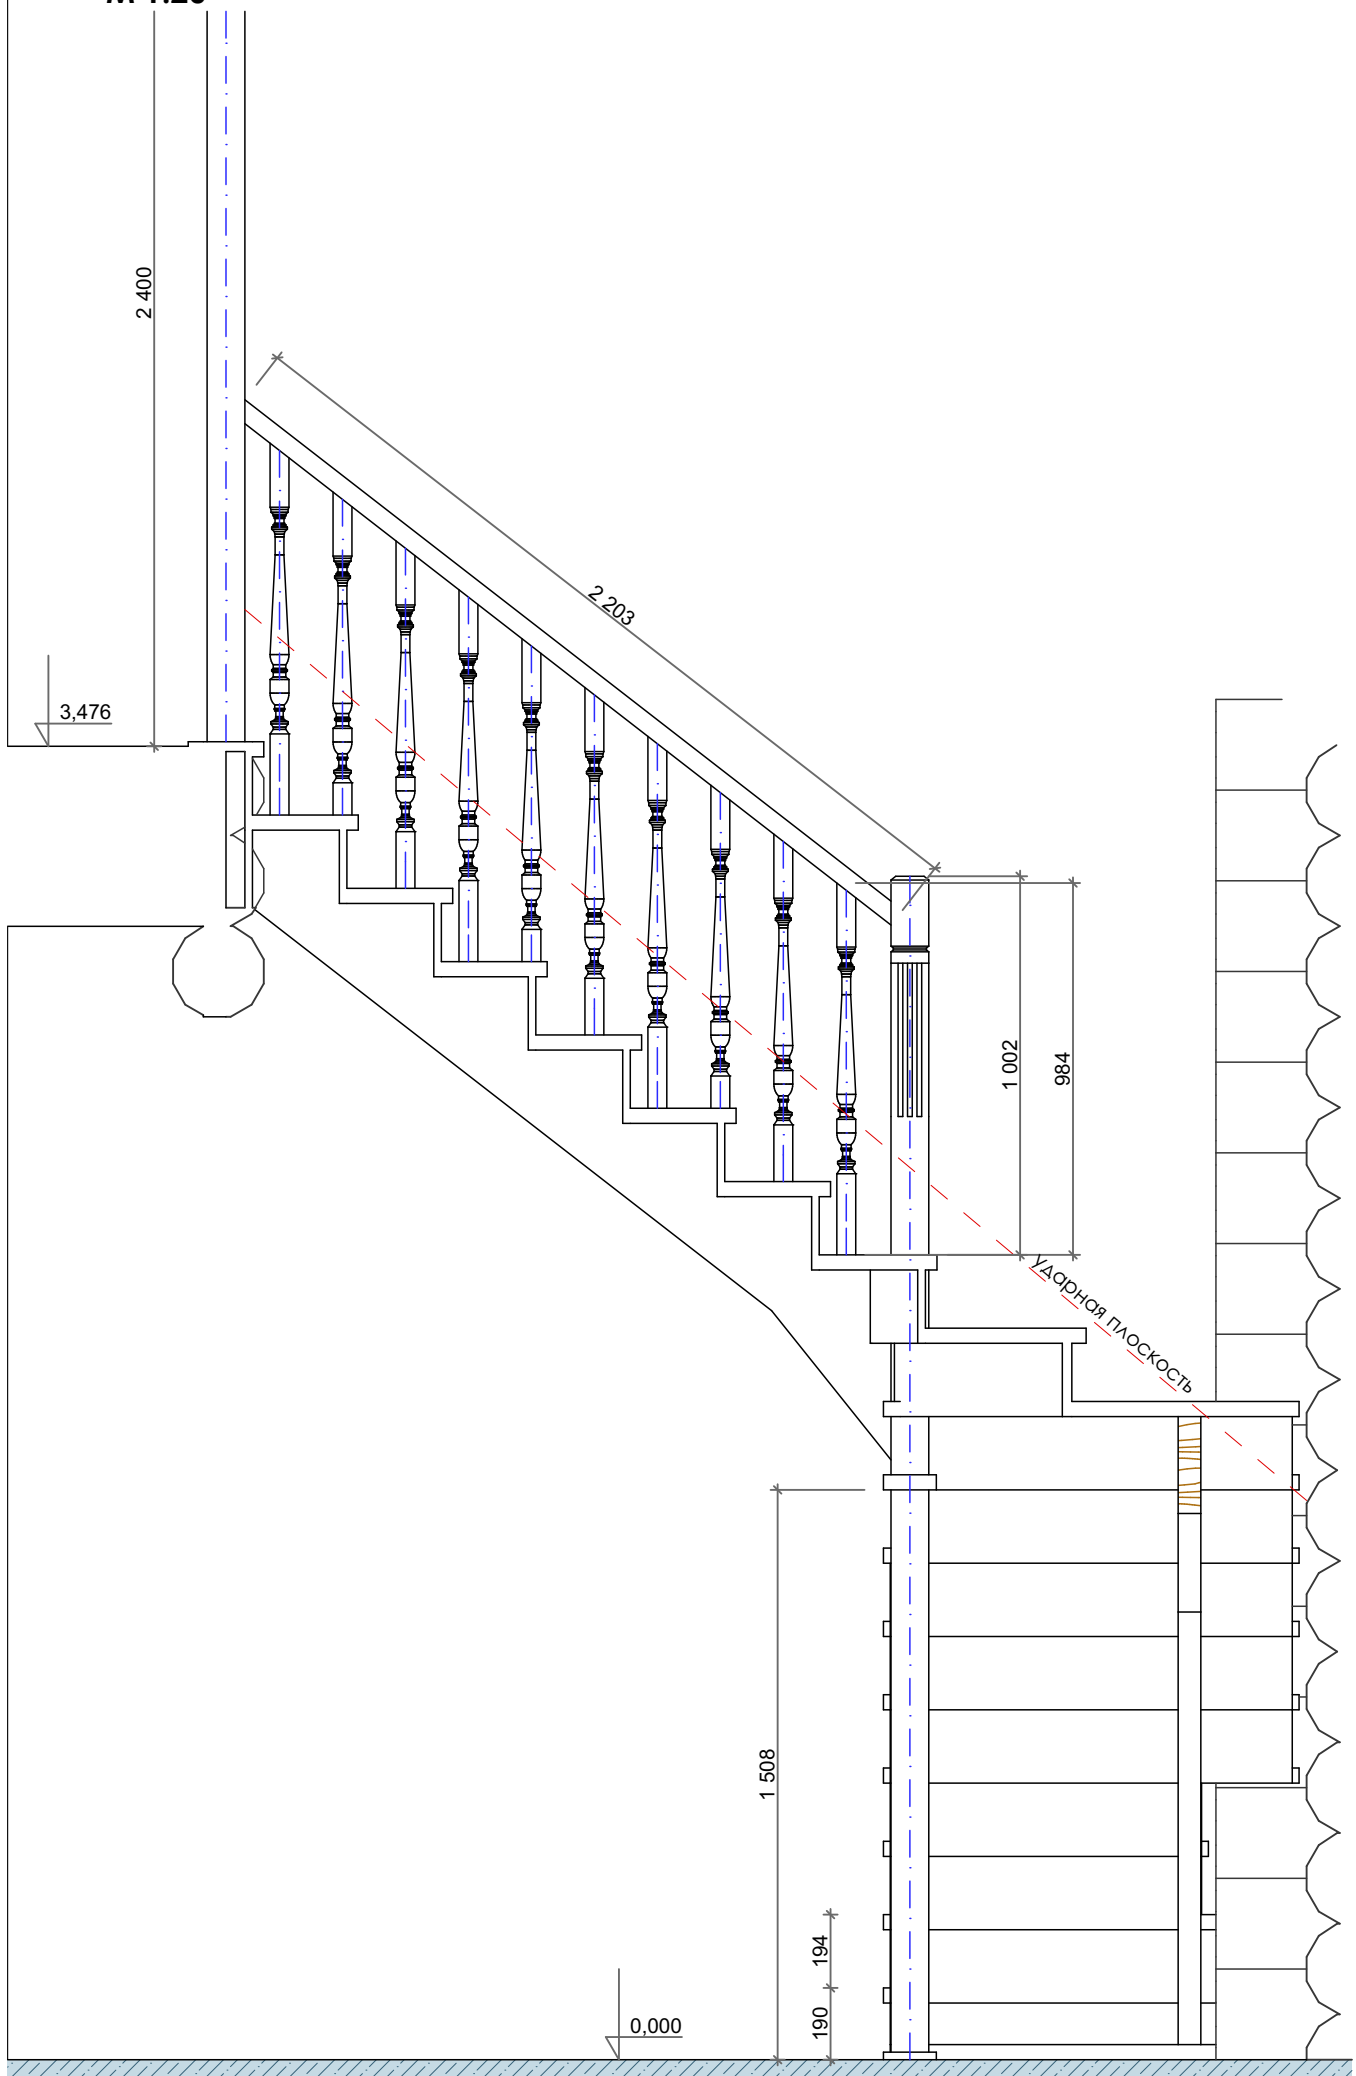

Разрез 2-2
М 1:20

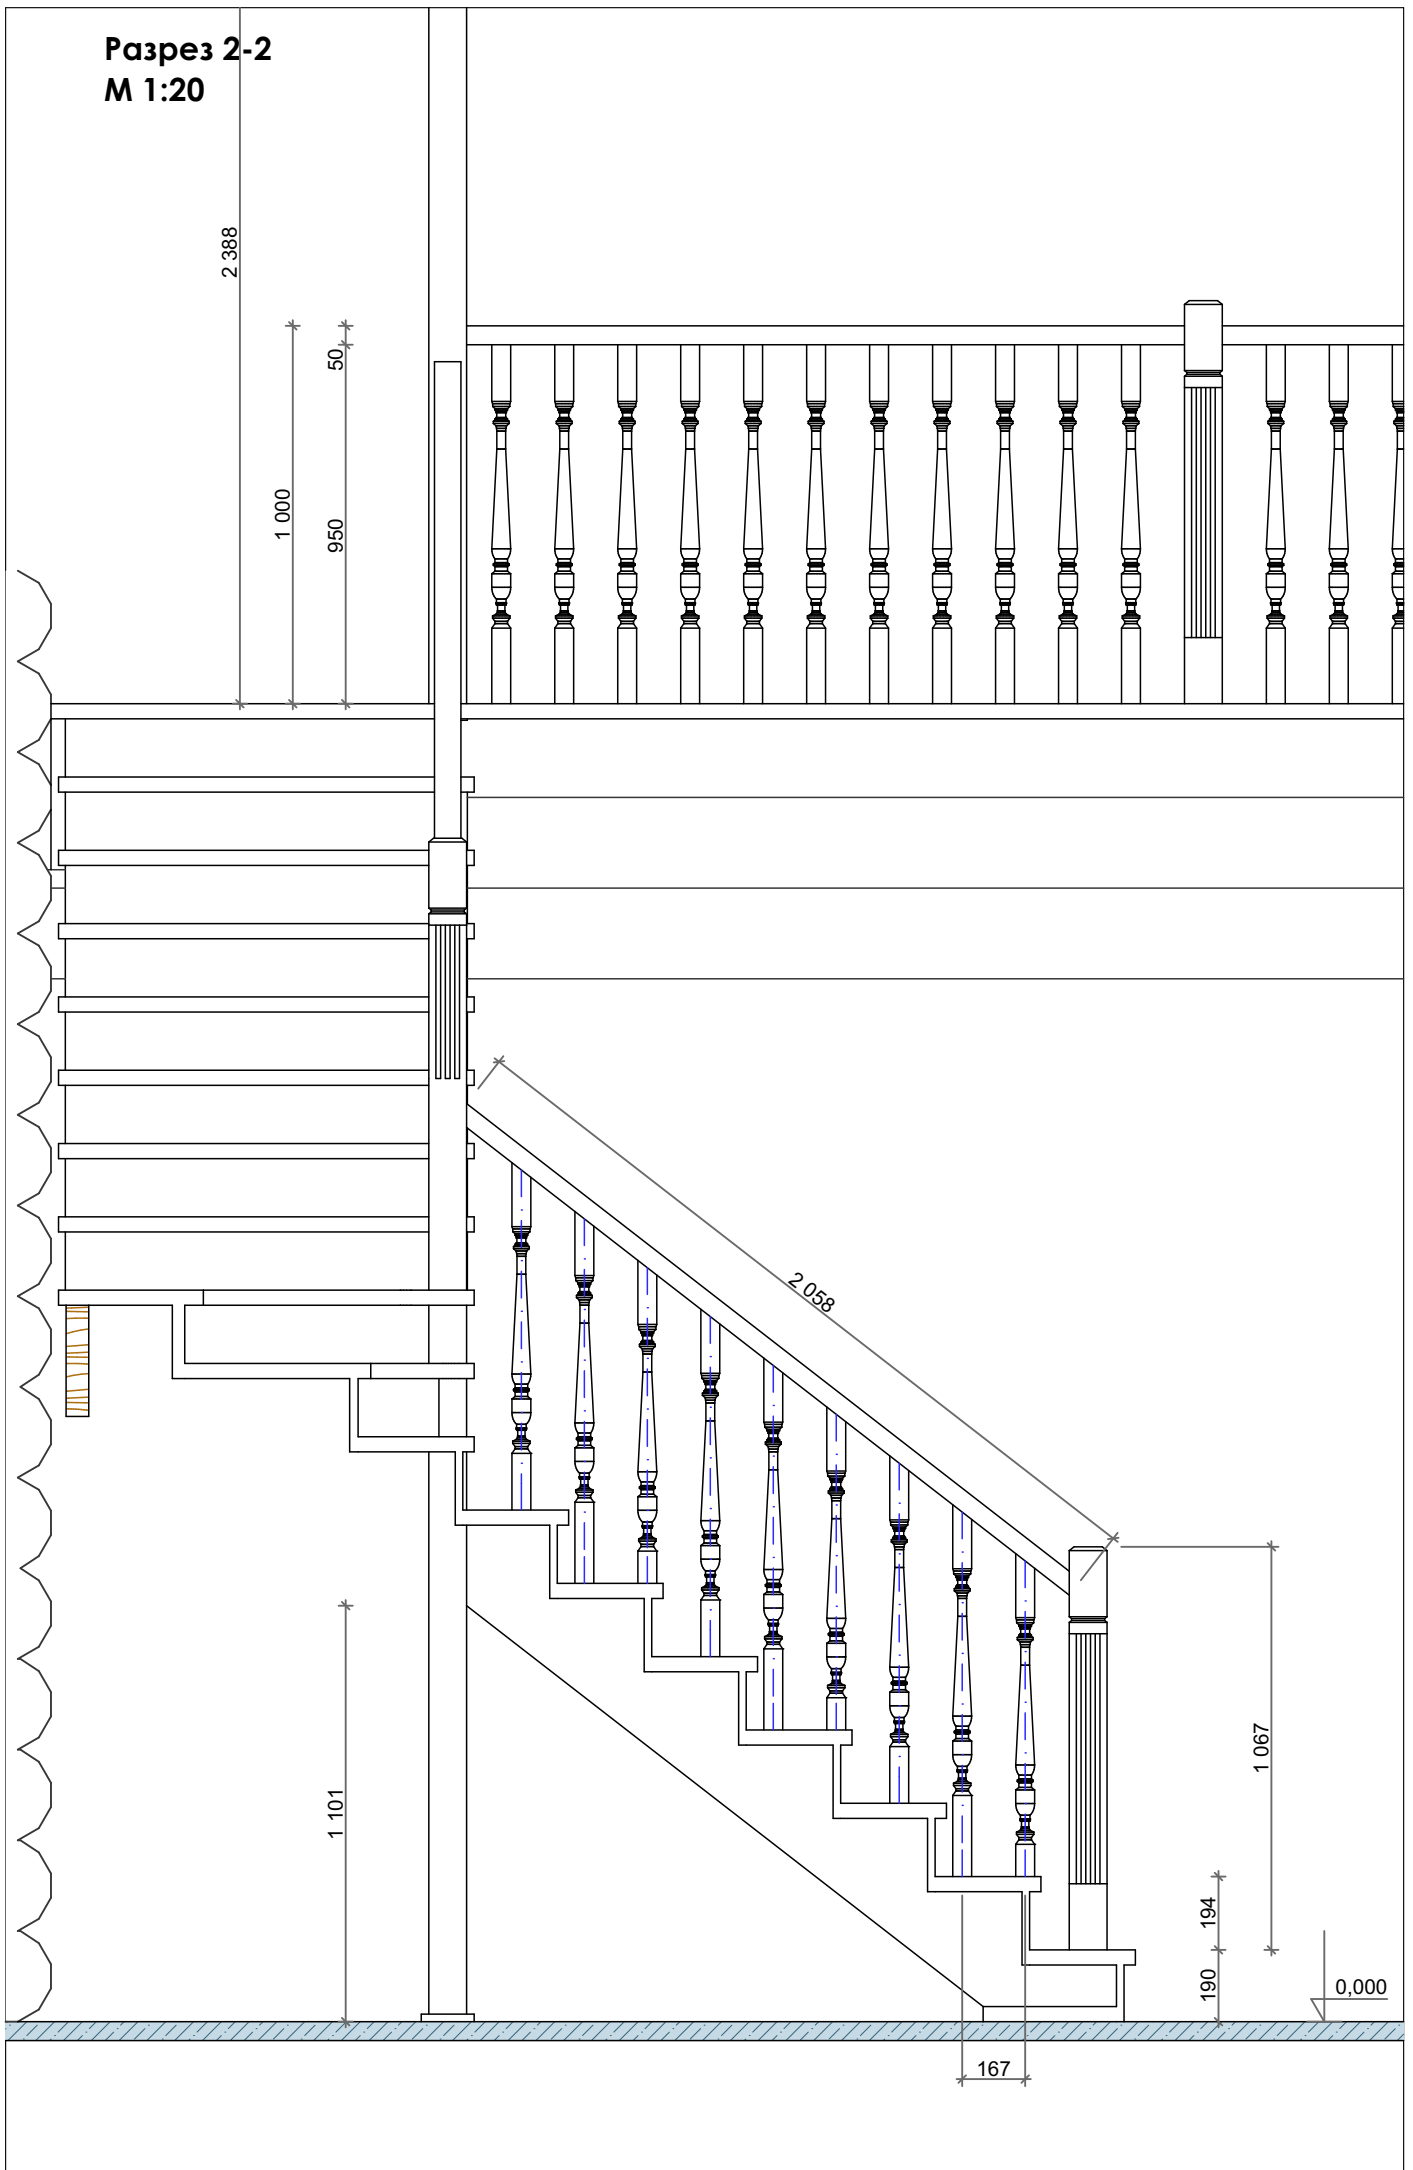

2 388

1 000

950

50

2 058

1 101

1 067

190

194

0,000

167